



CORTE ESQUEMATICO A

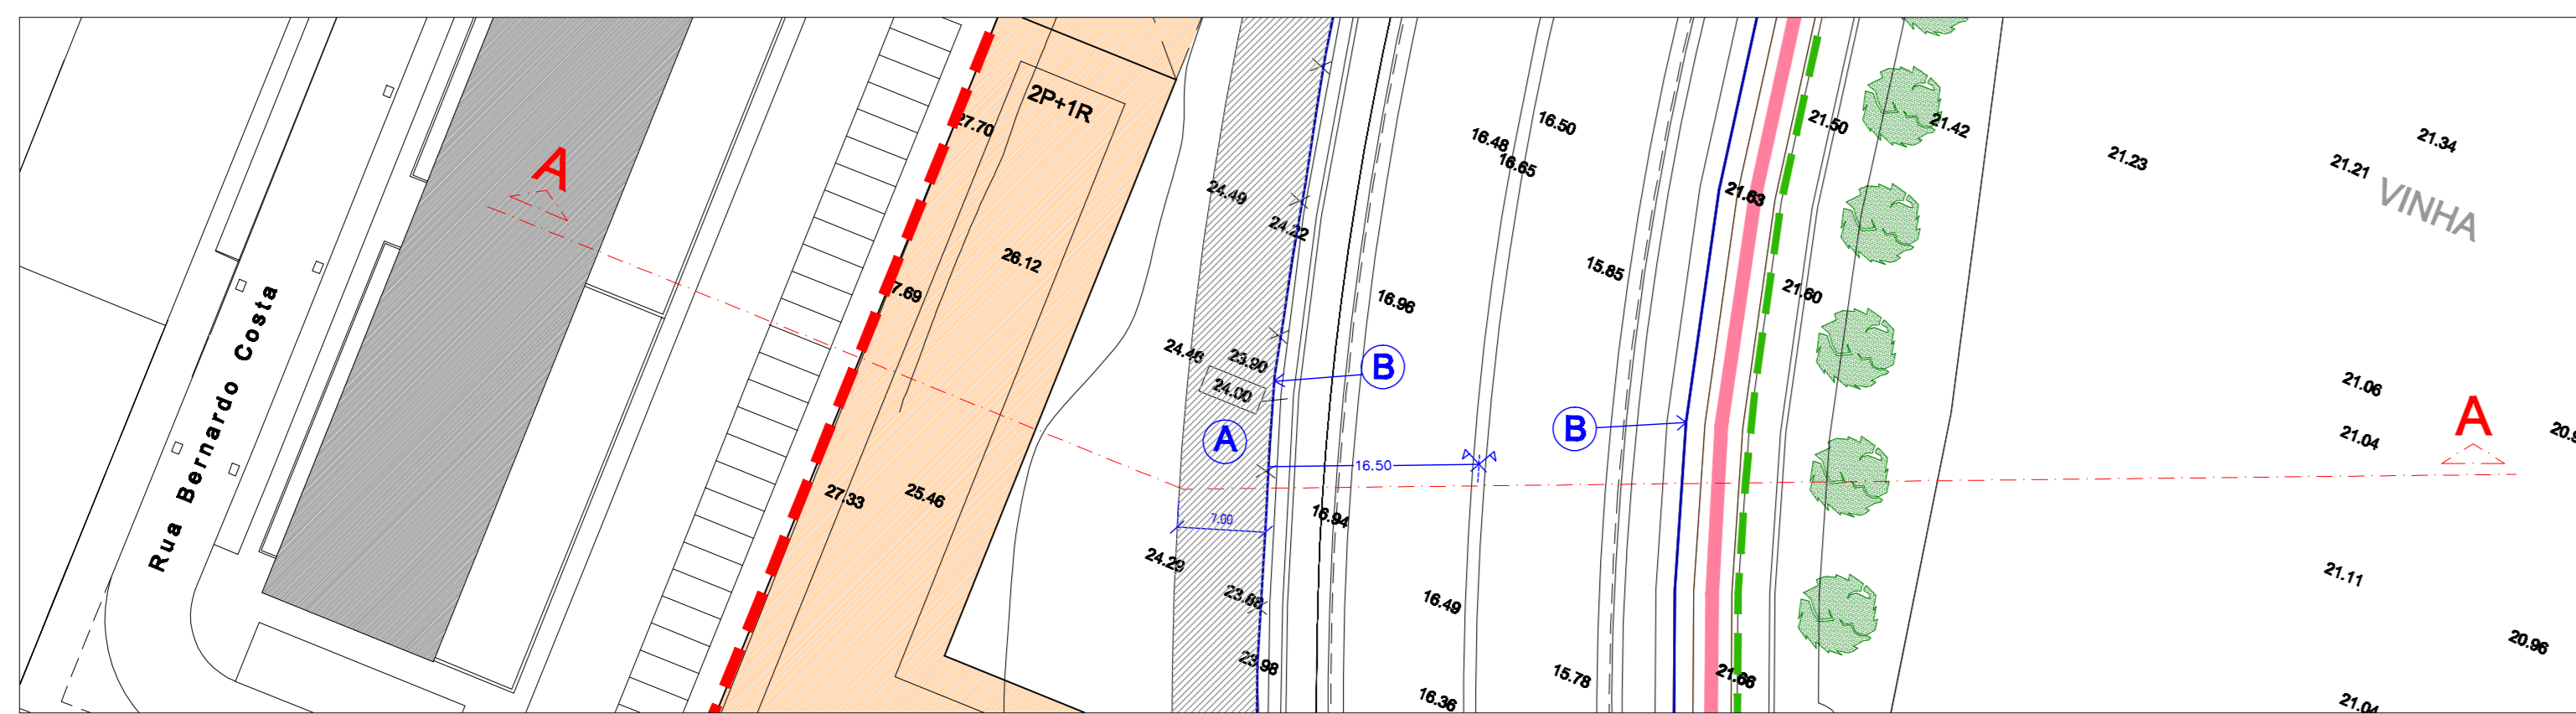

PLANTA

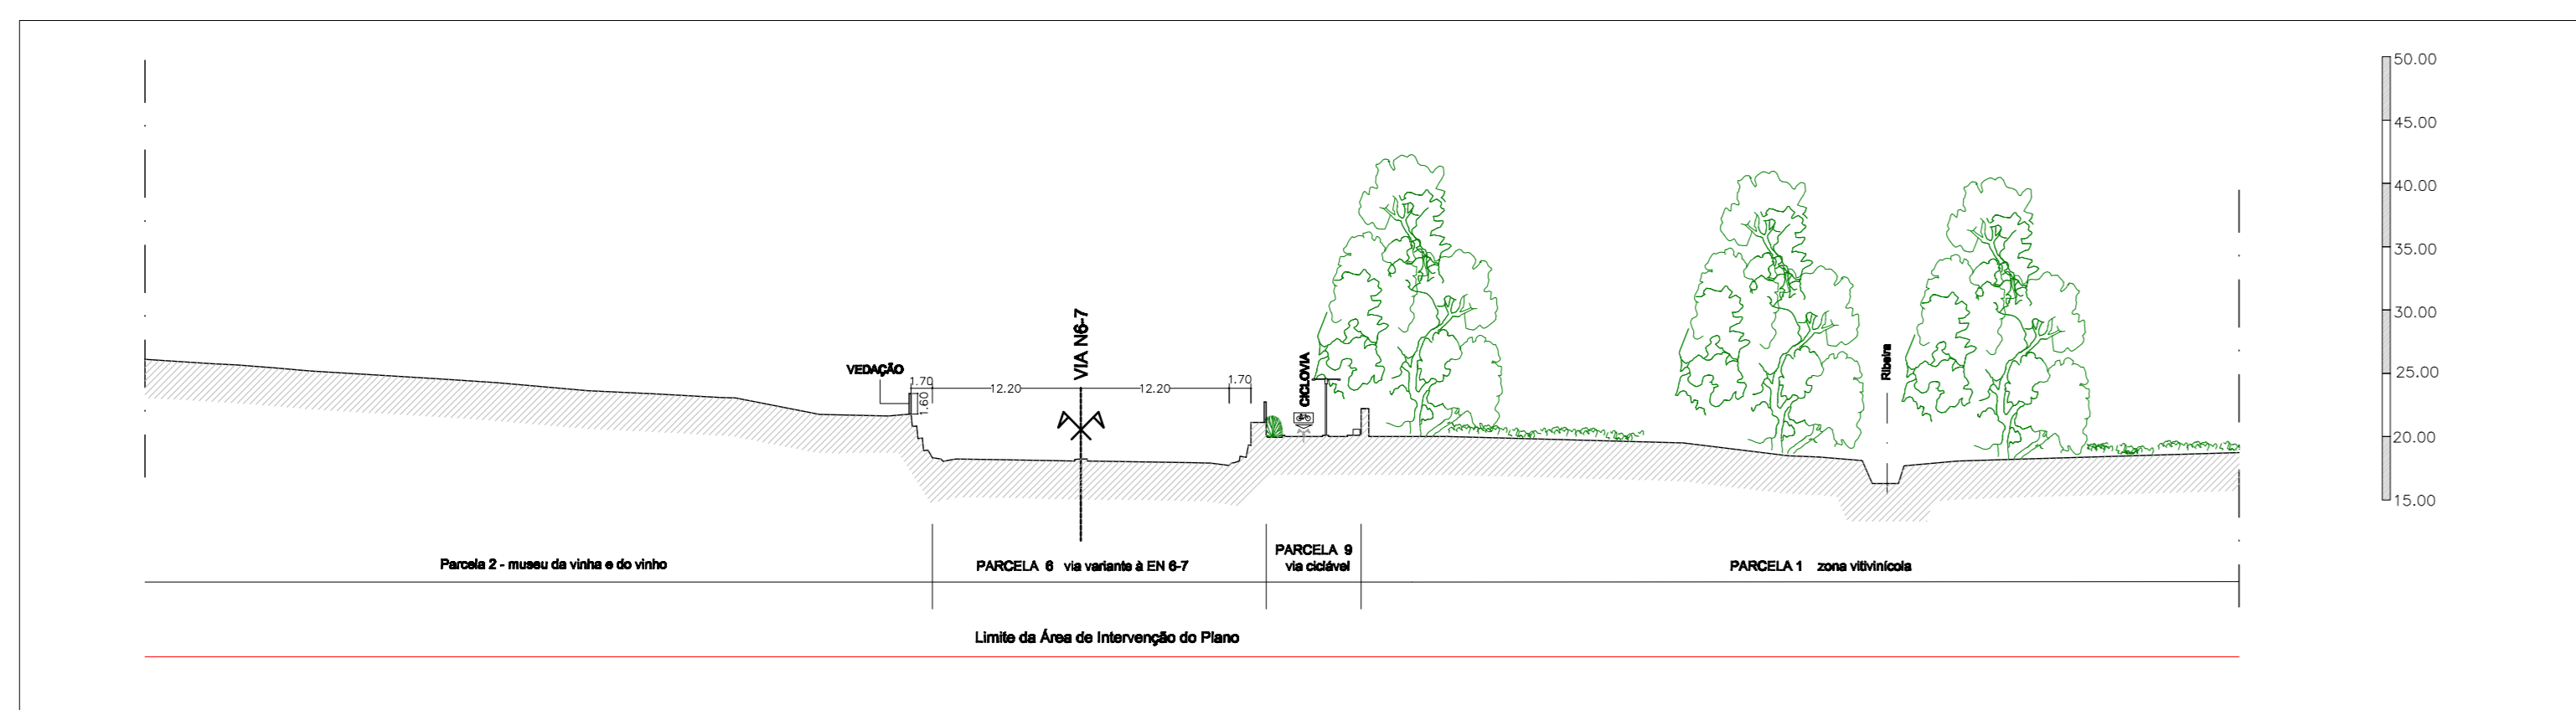

CORTE ESQUEMATICO B

