



SETEMBRO DE 2009

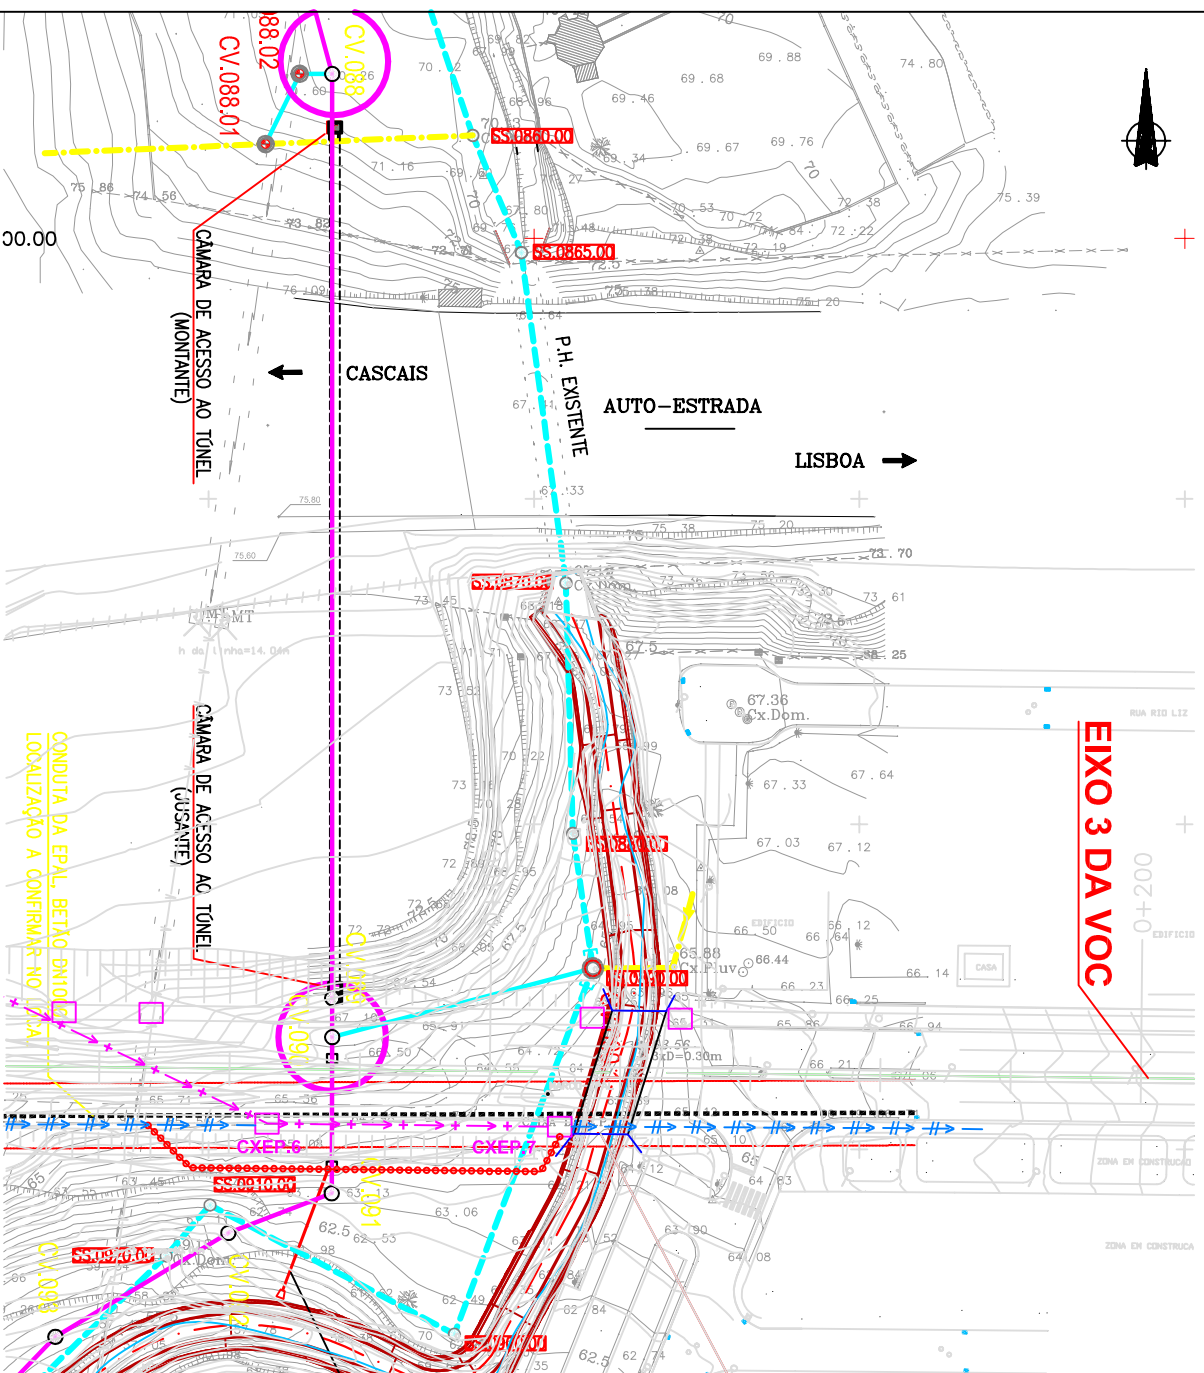

ELEMENTOS EXTRAIDOS DO DESENHO N.º U.006(REV.1) DE 26-02-2007 DO PROJECTO DA SANEST DESIGNADO POR REABILITAÇÃO DO EMISSÁRIO DE SASSOZEIROS – ZONA ALTA – ATÉ AO INTERCEPTOR

SETEMBRO DE 2009

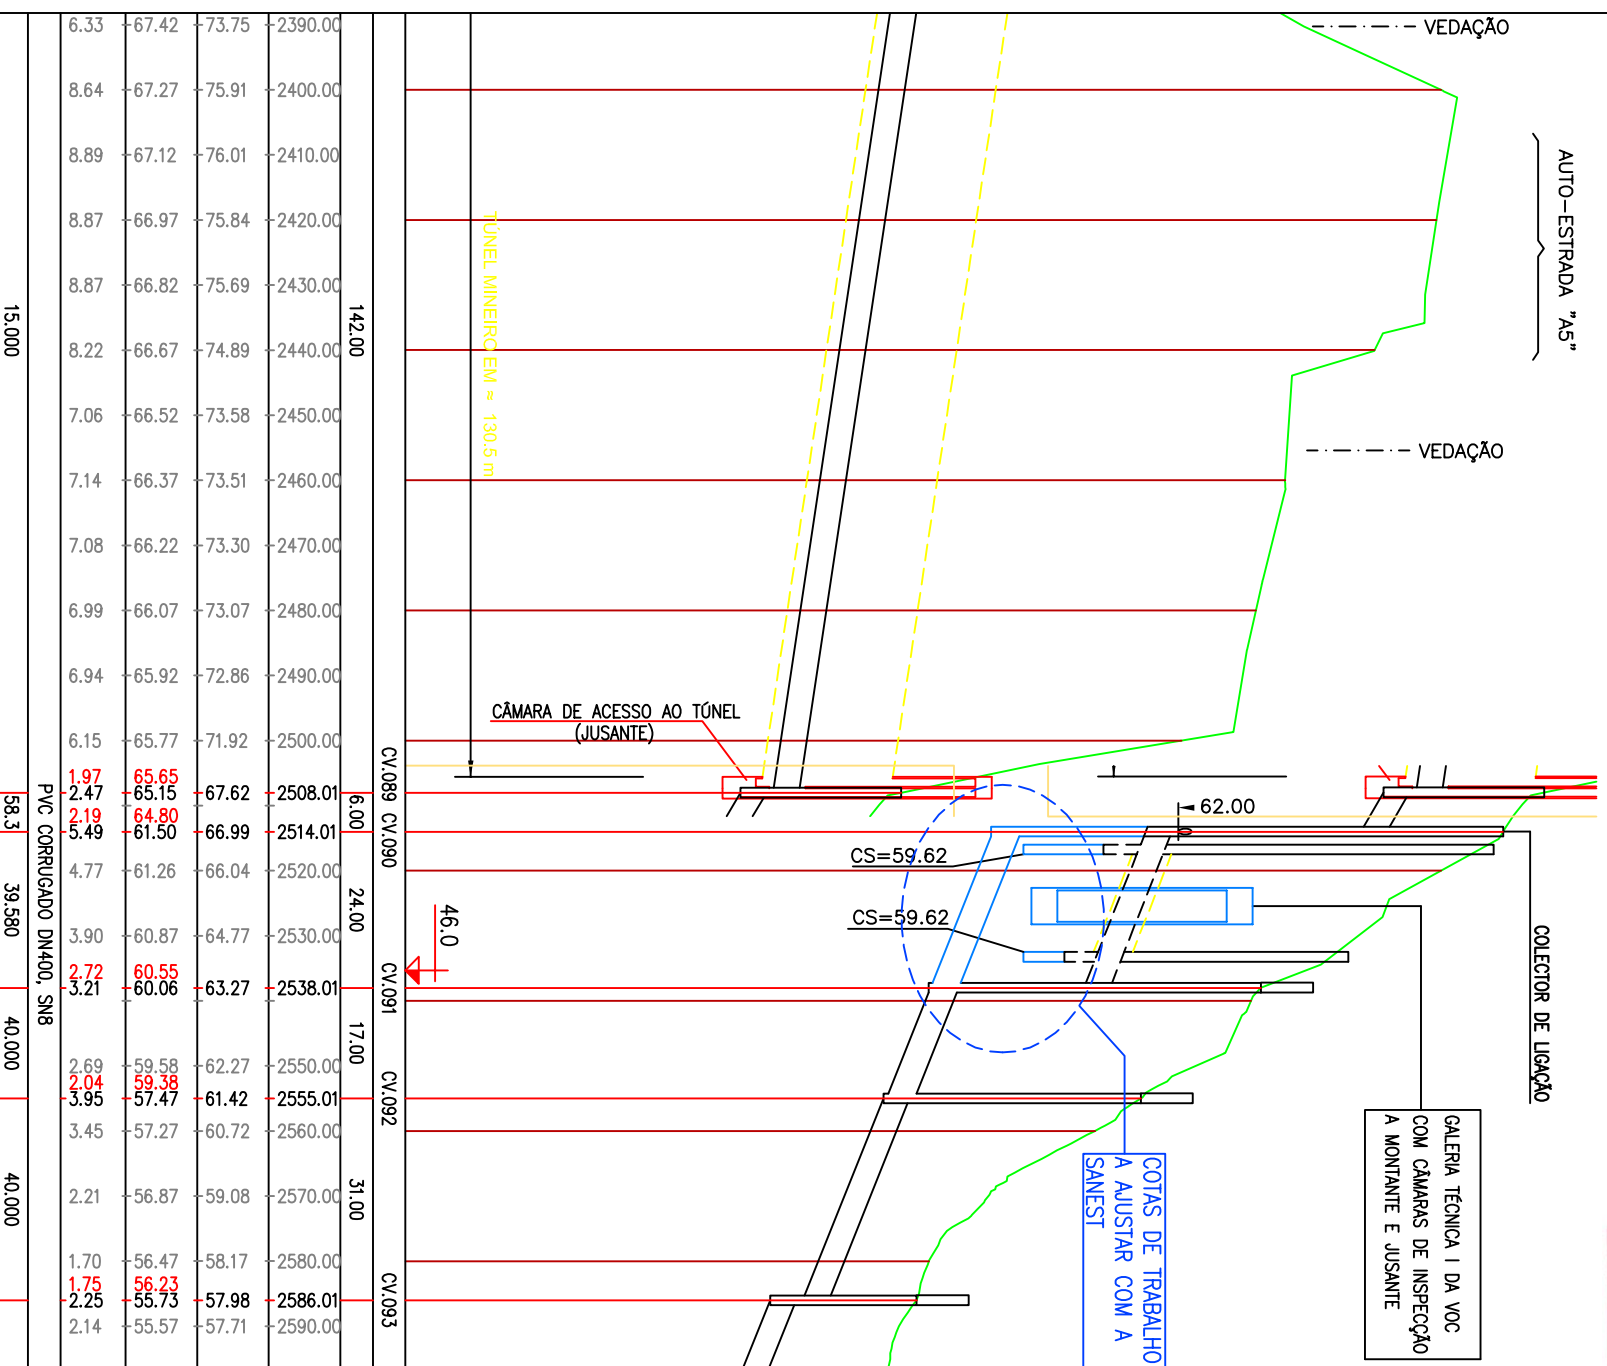

6.33	-67.42	-73.75	-2390.00
8.64	-67.27	-75.91	-2400.00
8.89	-67.12	-76.01	-2410.00
8.87	-66.97	-75.84	-2420.00
8.87	-66.82	-75.69	-2430.00
8.22	-66.67	-74.89	-2440.00
7.06	-66.52	-73.58	-2450.00
7.14	-66.37	-73.51	-2460.00
7.08	-66.22	-73.30	-2470.00
6.99	-66.07	-73.07	-2480.00
6.94	-65.92	-72.86	-2490.00
6.15	-65.77	-71.92	-2500.00
1.97	65.65	-67.62	2508.01
2.47	65.15	-66.99	2514.01
2.19	64.80	-66.99	2514.01
5.49	61.50	-66.04	2520.00
4.77	61.26	-66.04	2520.00
3.90	60.87	-64.77	2530.00
2.72	60.55	-63.27	2538.01
3.21	60.06	-63.27	2538.01
2.69	59.58	-62.27	2550.00
2.04	59.38	-61.42	2555.01
5.95	57.47	-60.72	2560.00
3.45	57.27	-60.72	2560.00
2.21	56.87	-59.08	2570.00
1.70	56.47	-58.17	2580.00
1.75	56.23	-57.98	2586.01
2.25	55.73	-57.71	2590.00
2.14	55.57	-57.71	2590.00

ELEMENTOS EXTRAIDOS DO DESENHO N.º U.006(REV.1) DE 26-02-2007 DO PROJECTO DA SANEST DESIGNADO POR REABILITAÇÃO DO EMISSÁRIO DE SASSOZEIROS – ZONA ALTA – ATÉ AO INTERCEPTOR

